


F H WA REGION NO	STATE	FED. AID PROJ. NO	SHEET NO.	TOTAL SHEETS
3	MD.			

12"  
SIGNALS  
1-4  
R  
Y  
G

NEMA PHASING

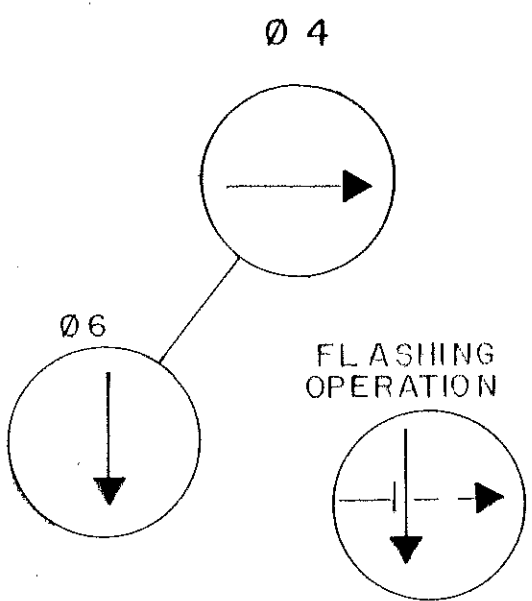


PHASING NOTES:

- PHASES ASSOCIATED BY A SOLID LINE WILL NOT OPERATE CONCURRENTLY.

GENERAL NOTES

- D.O. DENOTES DELAY OUTPUT LOOP DETECTORS.
- PAVEMENT MARKINGS ARE NOT TO BE INSTALLED UNTIL LOOP DETECTORS AND CONDUIT INSTALLATION ARE COMPLETED.
- PAVEMENT MARKINGS DETAILED ARE PROPOSED AND SHALL BE INSTALLED BY THE CONTRACTOR IN ACCORDANCE WITH S.H.A. STANDARDS.
- THIS IS A REVISION TO THE ORIGINAL CONTRACT HO-421X-775

LEGEND OF UTILITIES	
AERIAL CABLE	— A — A —

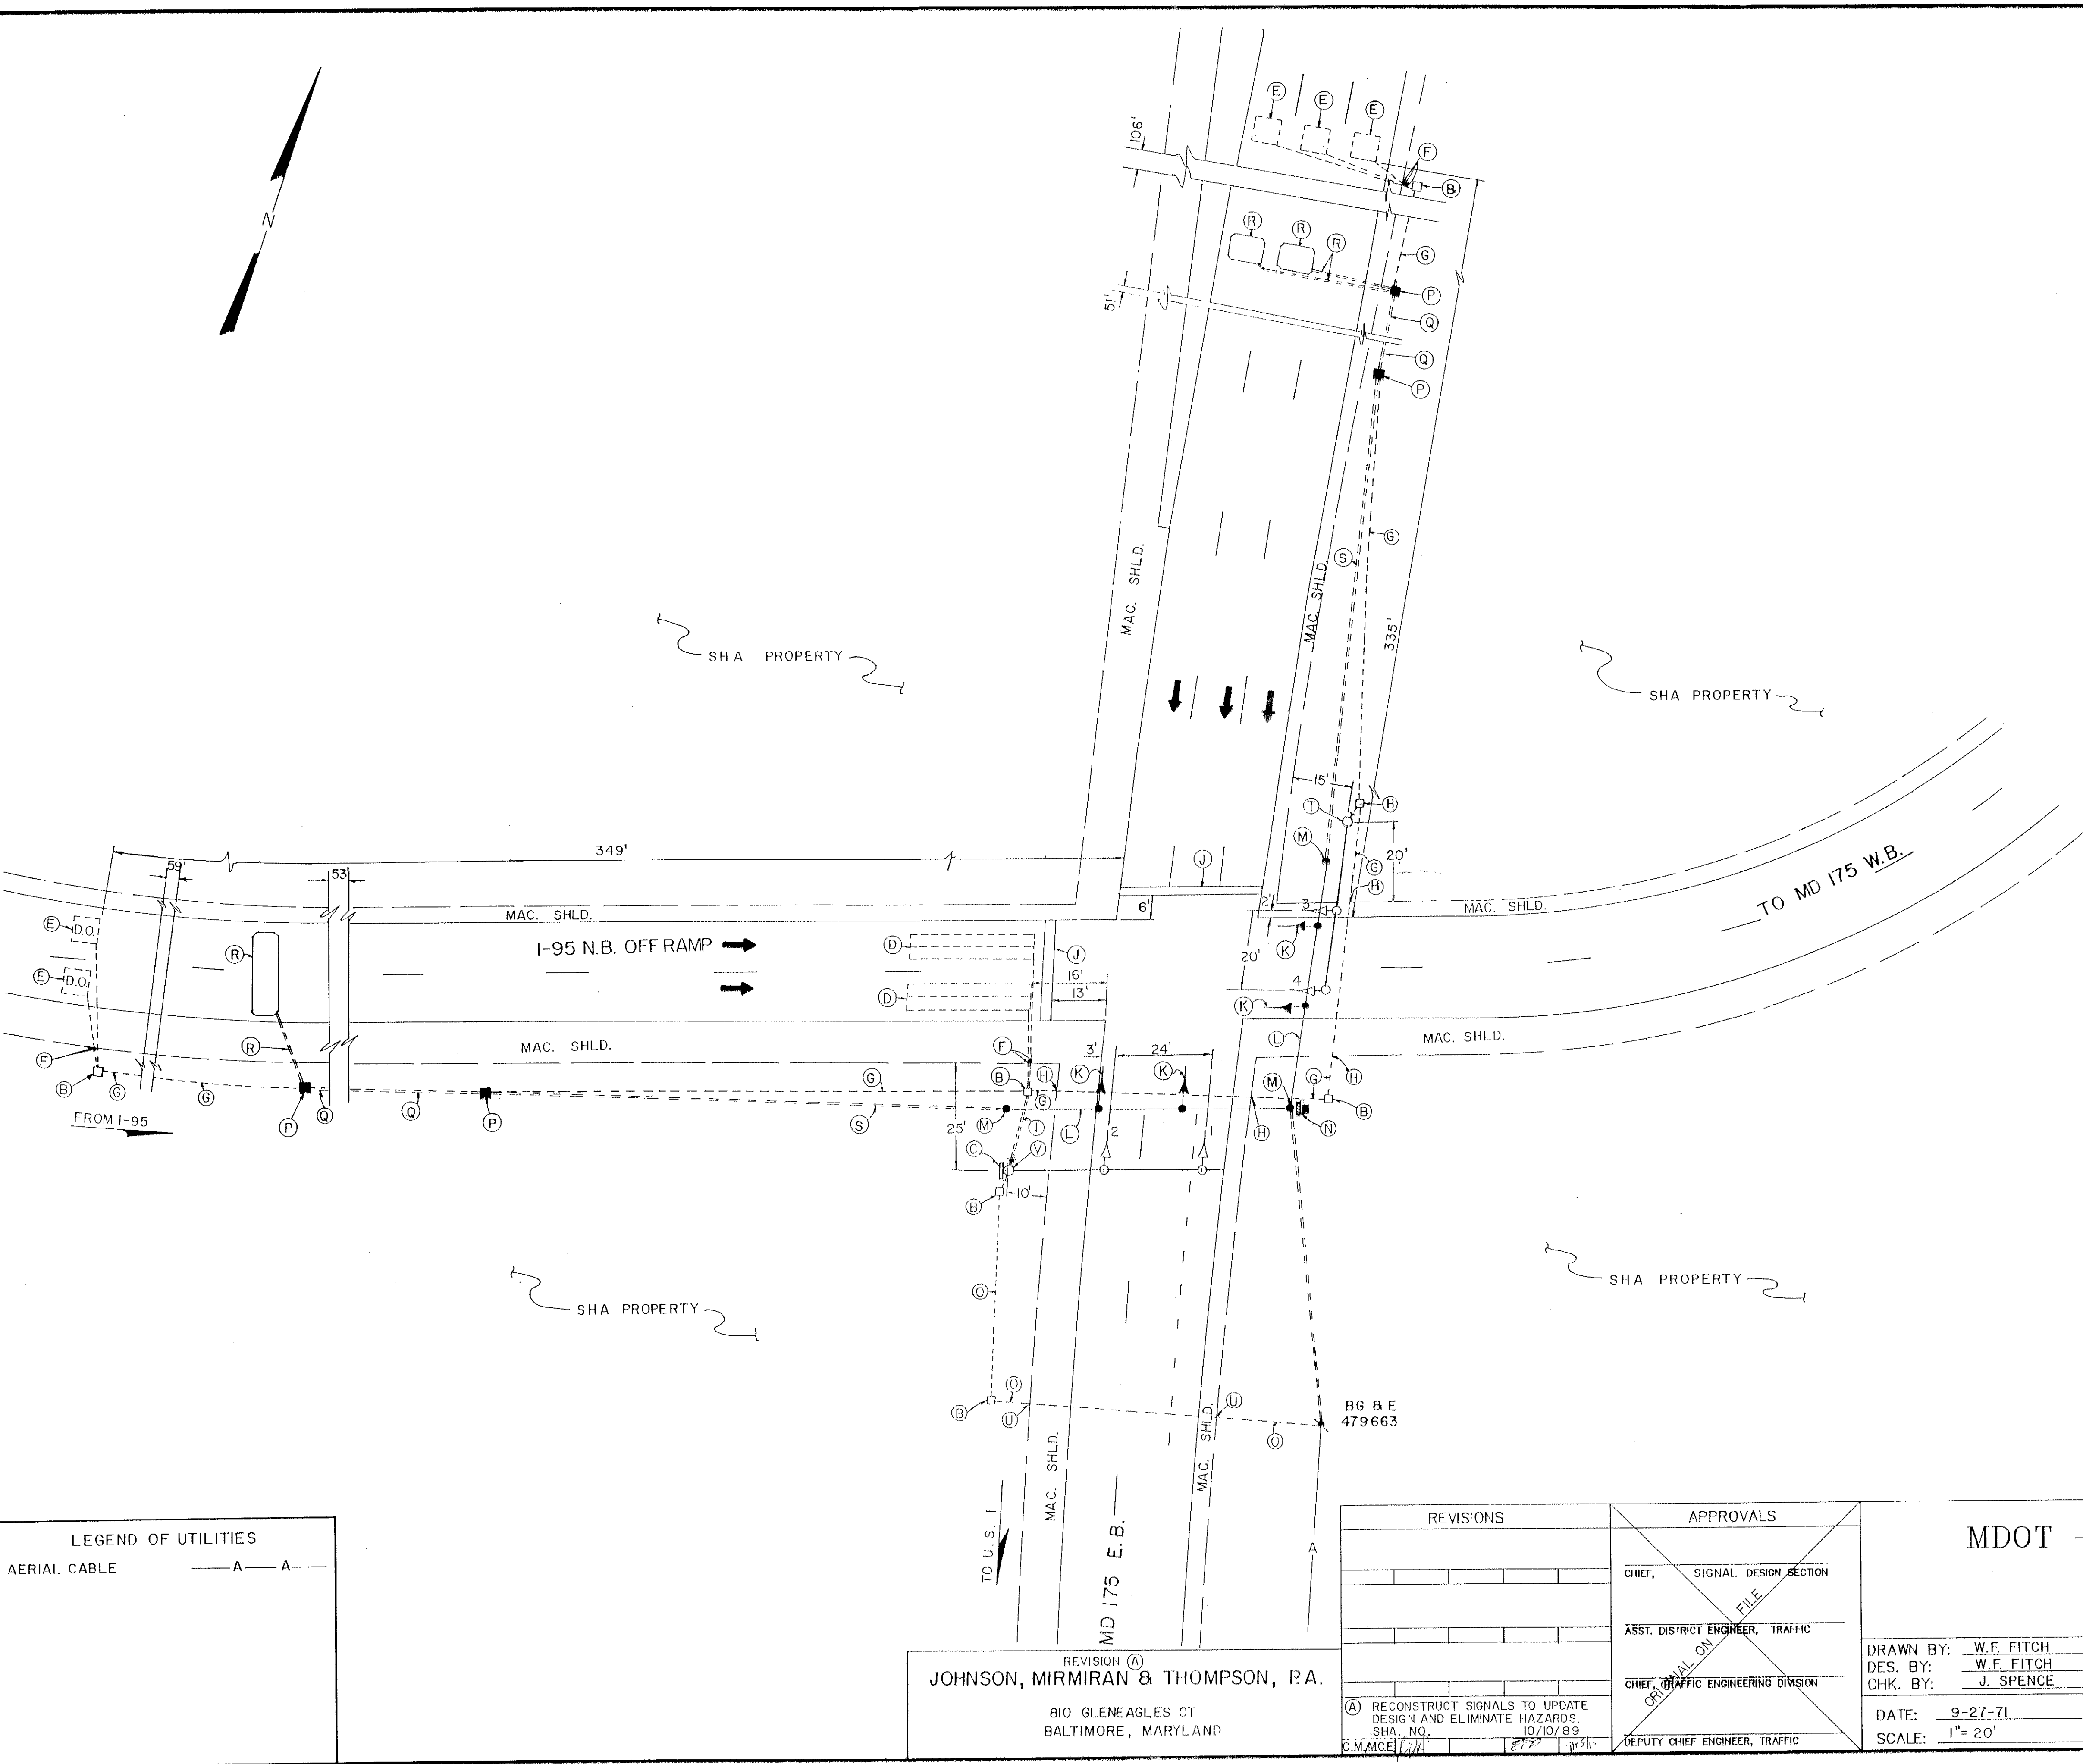

REVISION (A)  
JOHNSON, MIRMIRAN & THOMPSON, P.A.  
810 GLENEAGLES CT  
BALTIMORE, MARYLAND

REVISIONS	APPROVALS
	CHIEF, SIGNAL DESIGN SECTION
	ASST. DISTRICT ENGINEER, TRAFFIC
	CHIEF, TRAFFIC ENGINEERING DIVISION
	DEPUTY CHIEF ENGINEER, TRAFFIC

MDOT - STATE HIGHWAY ADMINISTRATION  
Office of Traffic  
TRAFFIC ENGINEERING DIVISION

DRAWN BY: W.F. FITCH	MD. 175 E.B. AT I-95 RAMP	COUNTY: HOWARD
DES. BY: W.F. FITCH		
CHK. BY: J. SPENCE		
DATE: 9-27-71	F.A.P. NO.	TS/STD. NO.
SCALE: 1"= 20'	S.H.A. NO. HO-421X-775	TS-193A
		SHEET NO. OF

130175 02.00